

T2 Fração B - Piso 1

2 Bedroom apartment

Área Bruta Privativa - 66,5 m²


Gross Private Area

Lugares de Estacionamento - 1

Gross Private Area


Área Bruta Exterior - 75,6 m²

Gross Exterior Area

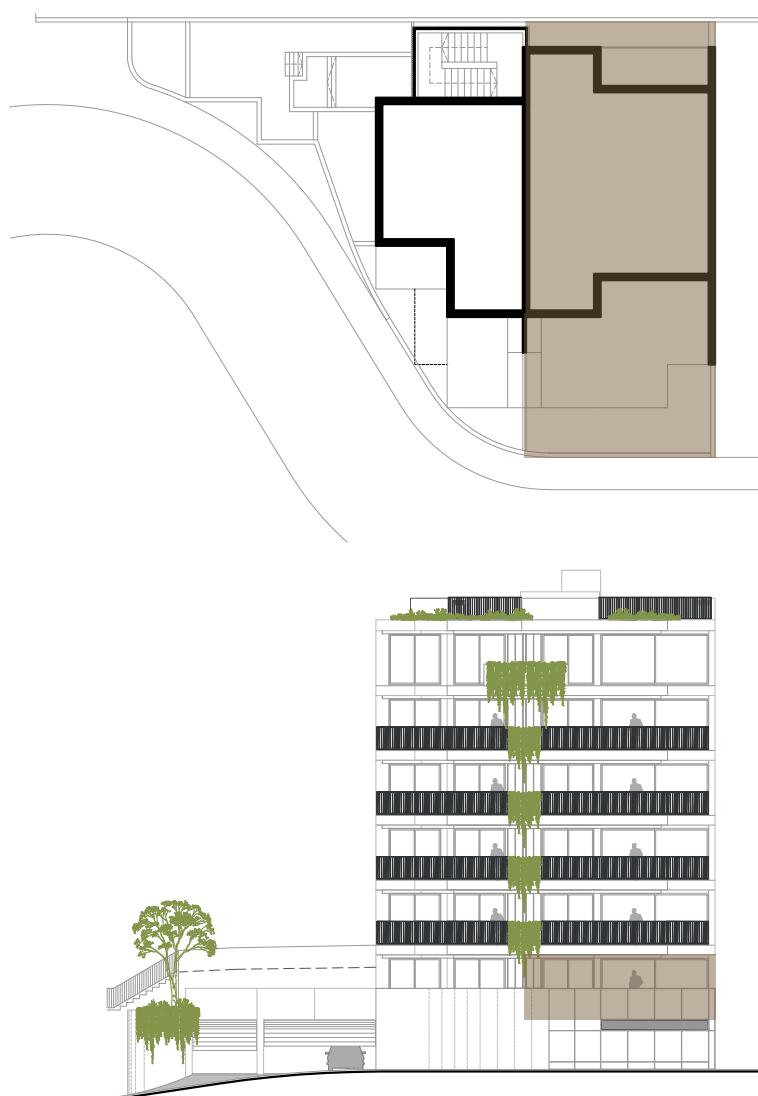

Esta informação é meramente indicativa e poderá, por motivos técnicos, comerciais e legais, estar sujeita a alterações sem aviso prévio, pelo que não tem carácter contratual. O mobiliário e artigos de decoração representados não se incluem no produto final a comercializar.

This information is purely indicative and may be changed without prior notice for technical, commercial or legal reasons, and therefore contractually non-biding. The furniture and decorative items represented are not included in the final product to be sold.

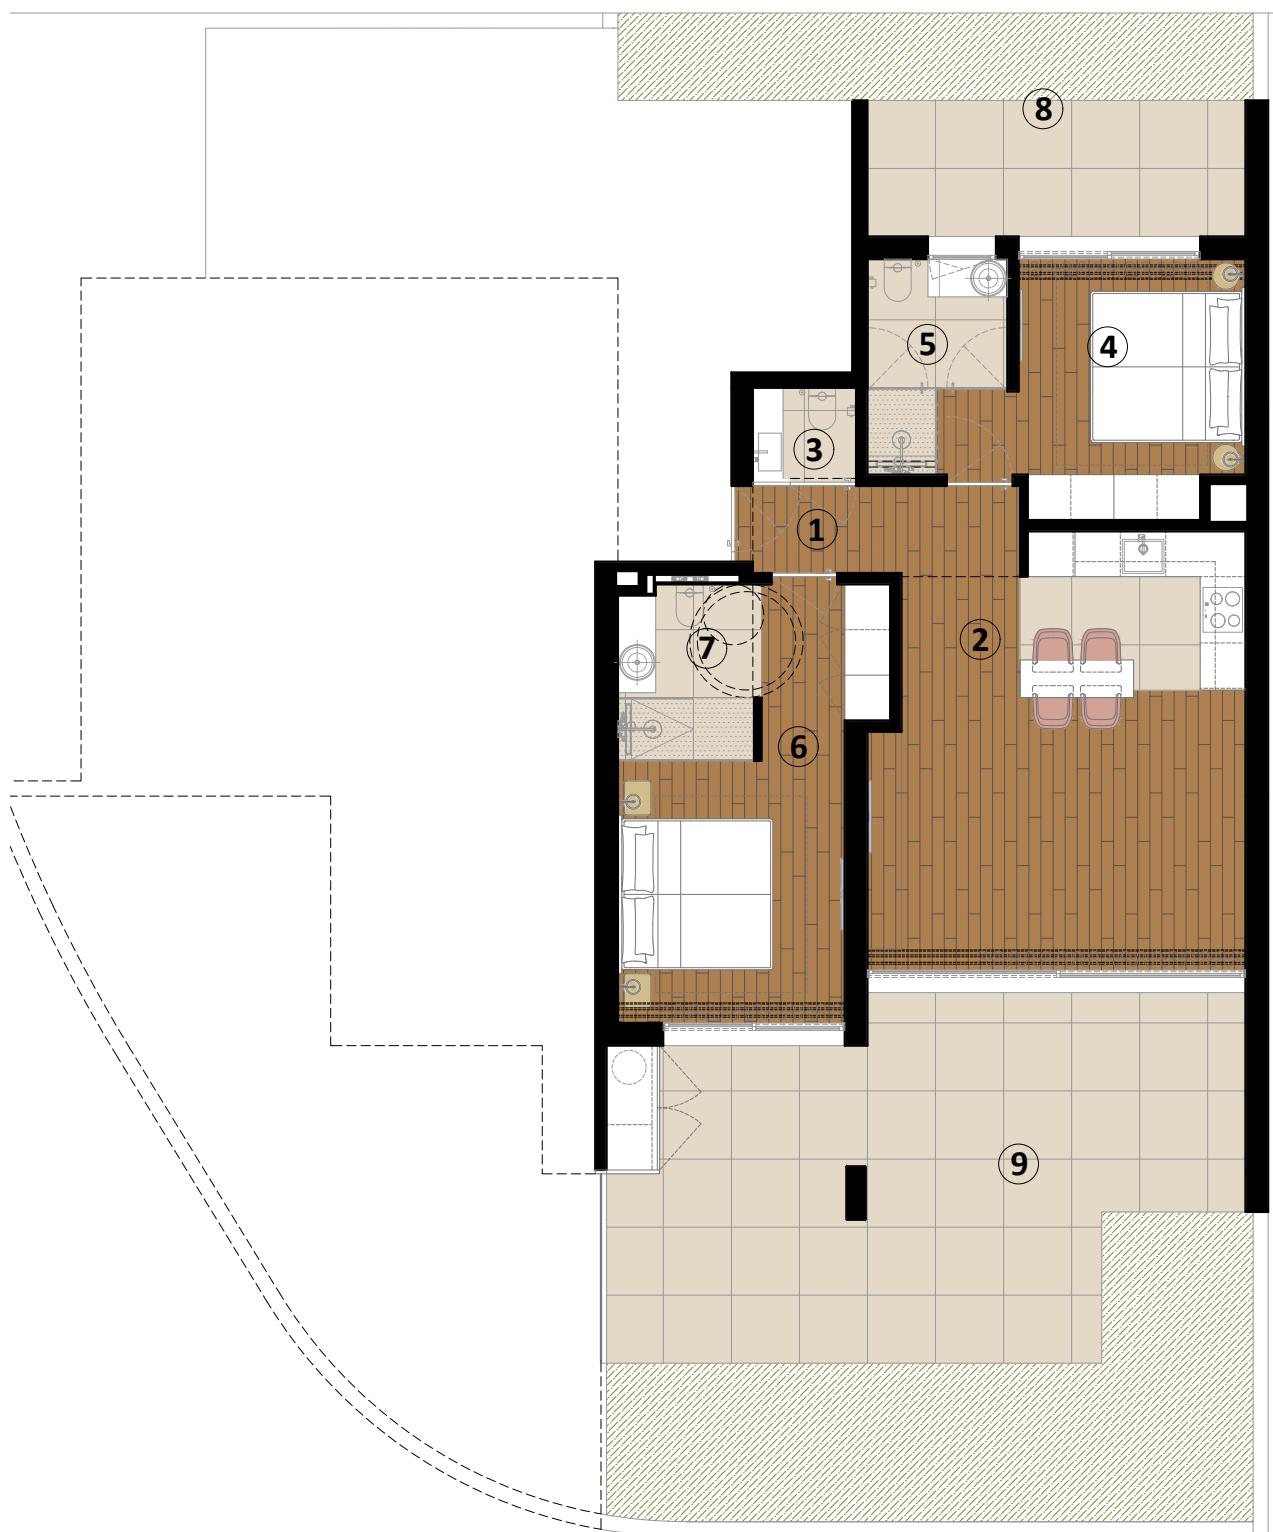

1. Hall Entrance - 4,14m²

5. I.S. Suite 1 - 4,4m²
Bathroom Suite 1

9. Varanda - 35,4m²
Balcony

2. Cozinha / Sala - 26,8m²
Kitchen and Living / Dining Room

6. Suite 2 - 14,13m²
Suite 2

3. I.S. Social - 1,8m²
WC

7. I.S. Suite 2 - 4,3m²
Bathroom Suite 2

4. Suite 1 - 11,0 m²
Suite 1

8. Varanda Suite 1 - 18,7m²
Balcony Suite 1